



NOT FOR CONSTRUCTION
 Owner:
 Kevin Cavanaugh
 Cavanaugh + Cavanaugh, LLC
 3435 NE 45th Ave, 5th J
 Portland, OR 97213
 503.335.5880

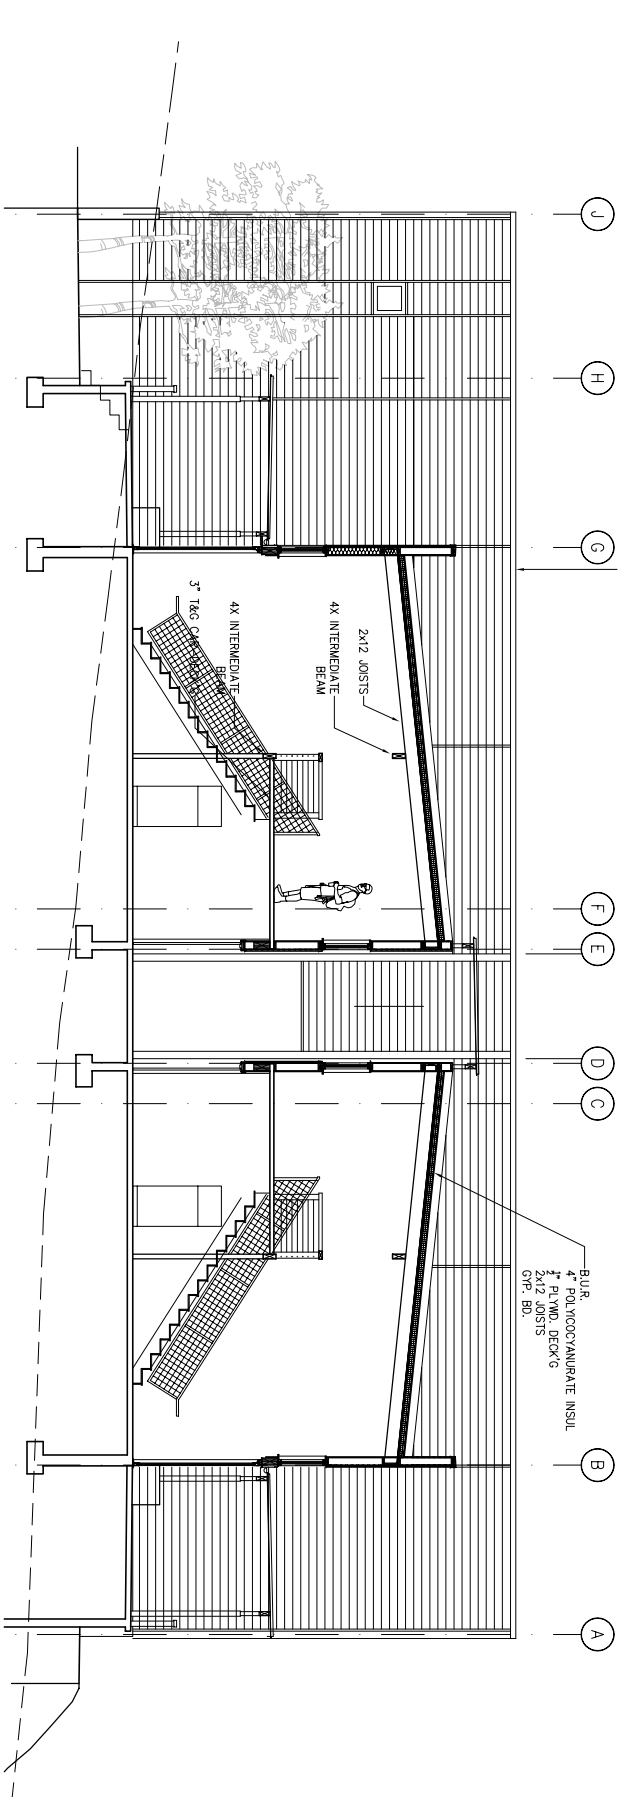

2 SECTION @ LOFT UNITS
 Scale: 3/16" = 1'-0"

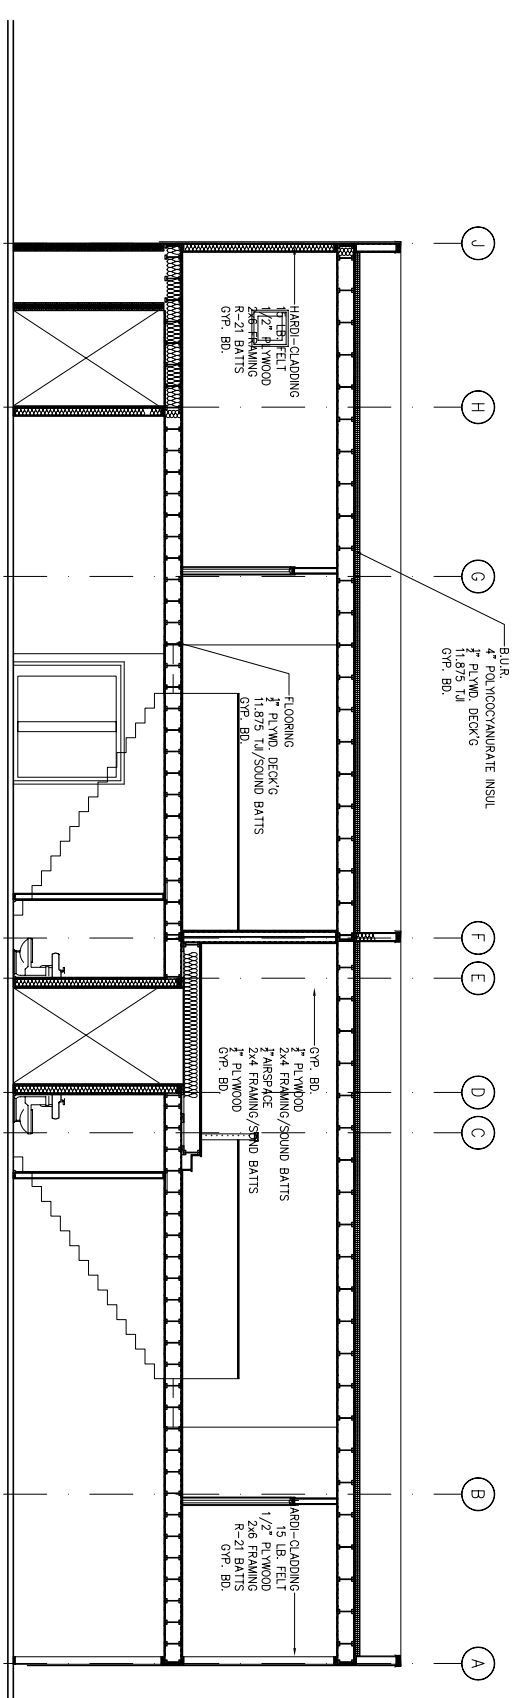

1 SECTION @ 2 STORY BOOKENDS
 Scale: 3/16" = 1'-0"

SECTIONS
 Knock Knock Jokes & Candy
 2603 SW Water Street
 Portland, OR 97201
 Proj. # 06009

